



PROJET, COUPE AA 1/50

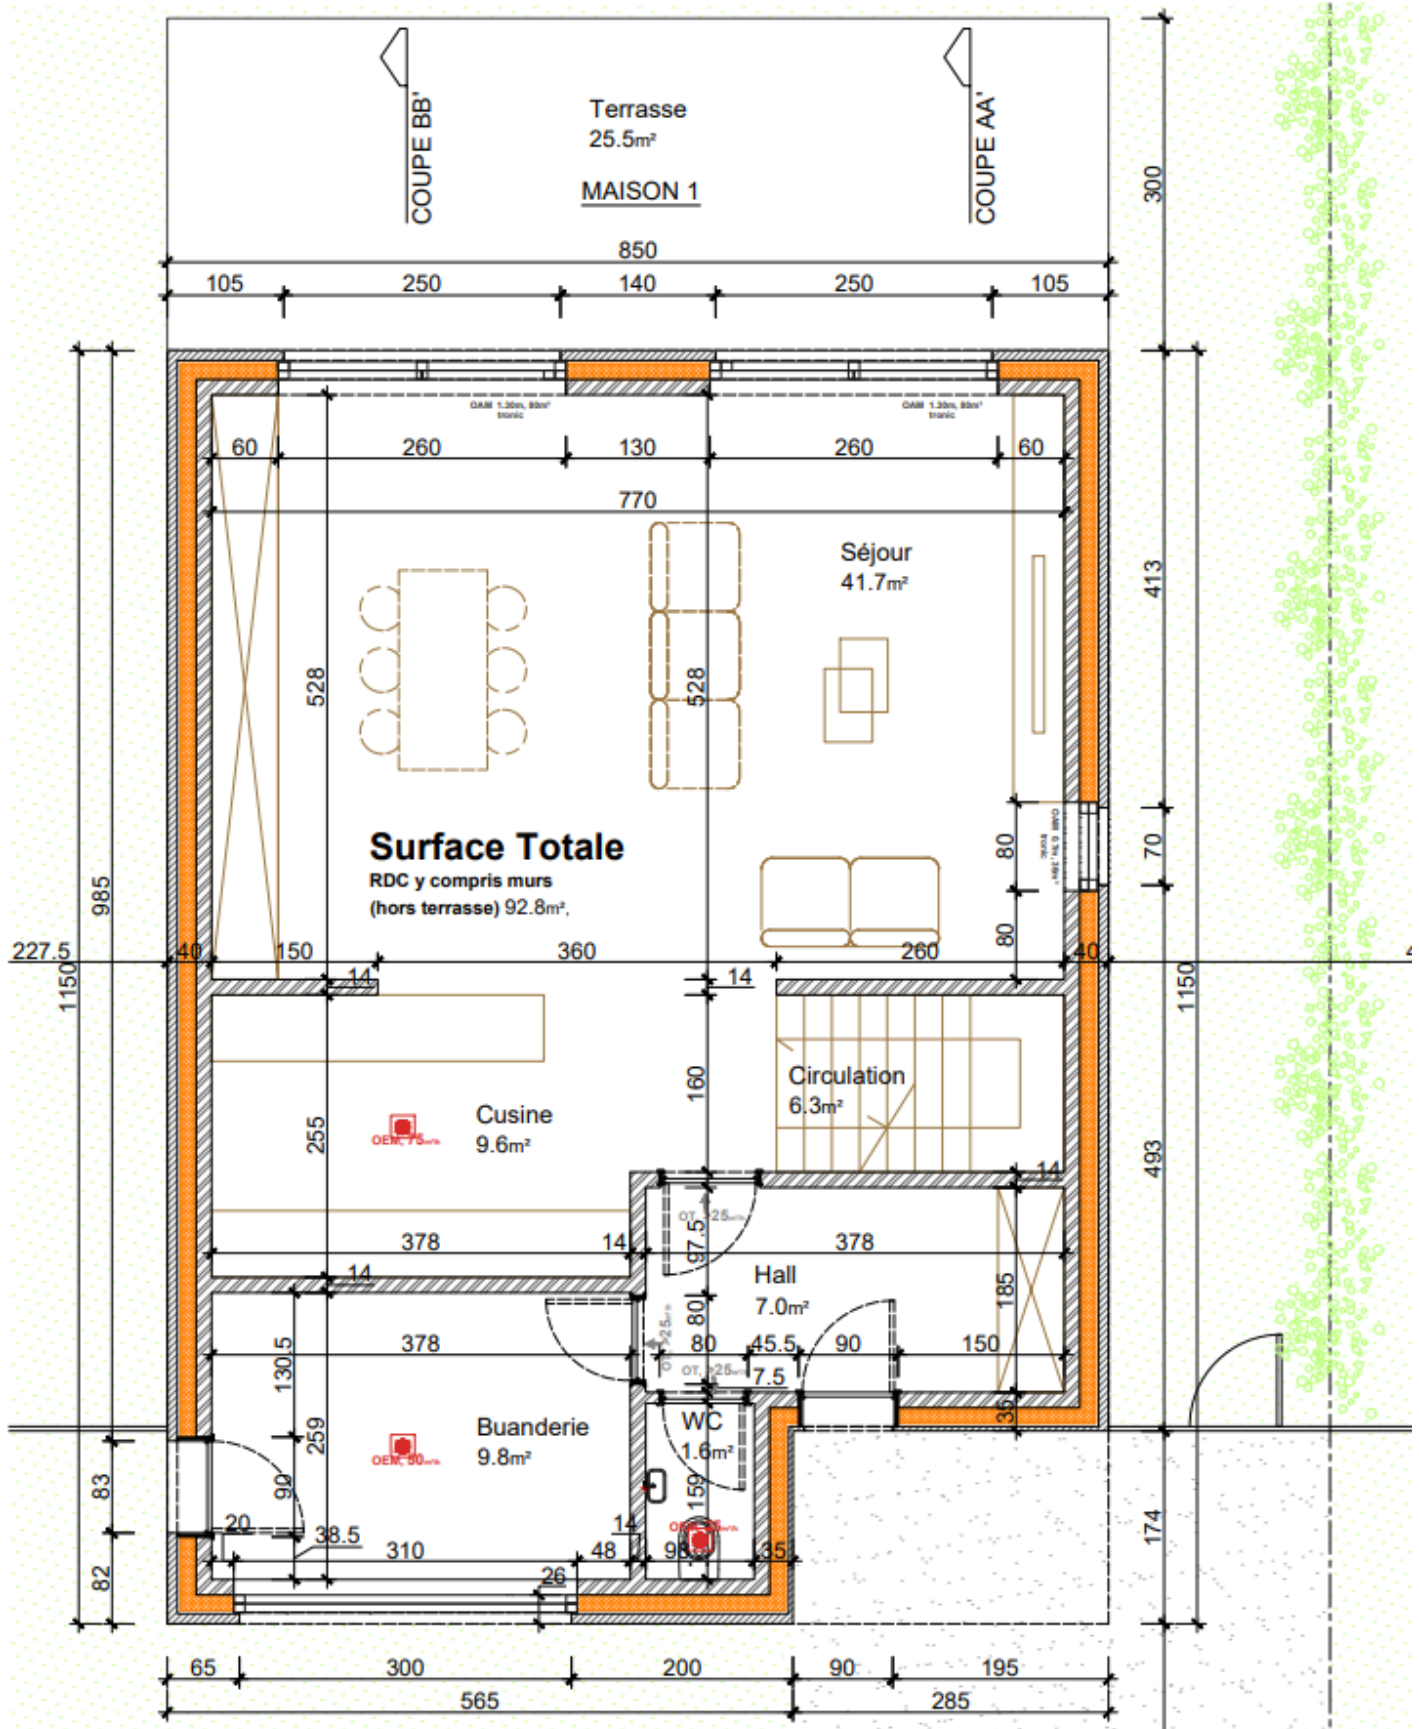

PROJET, REZ 1/50

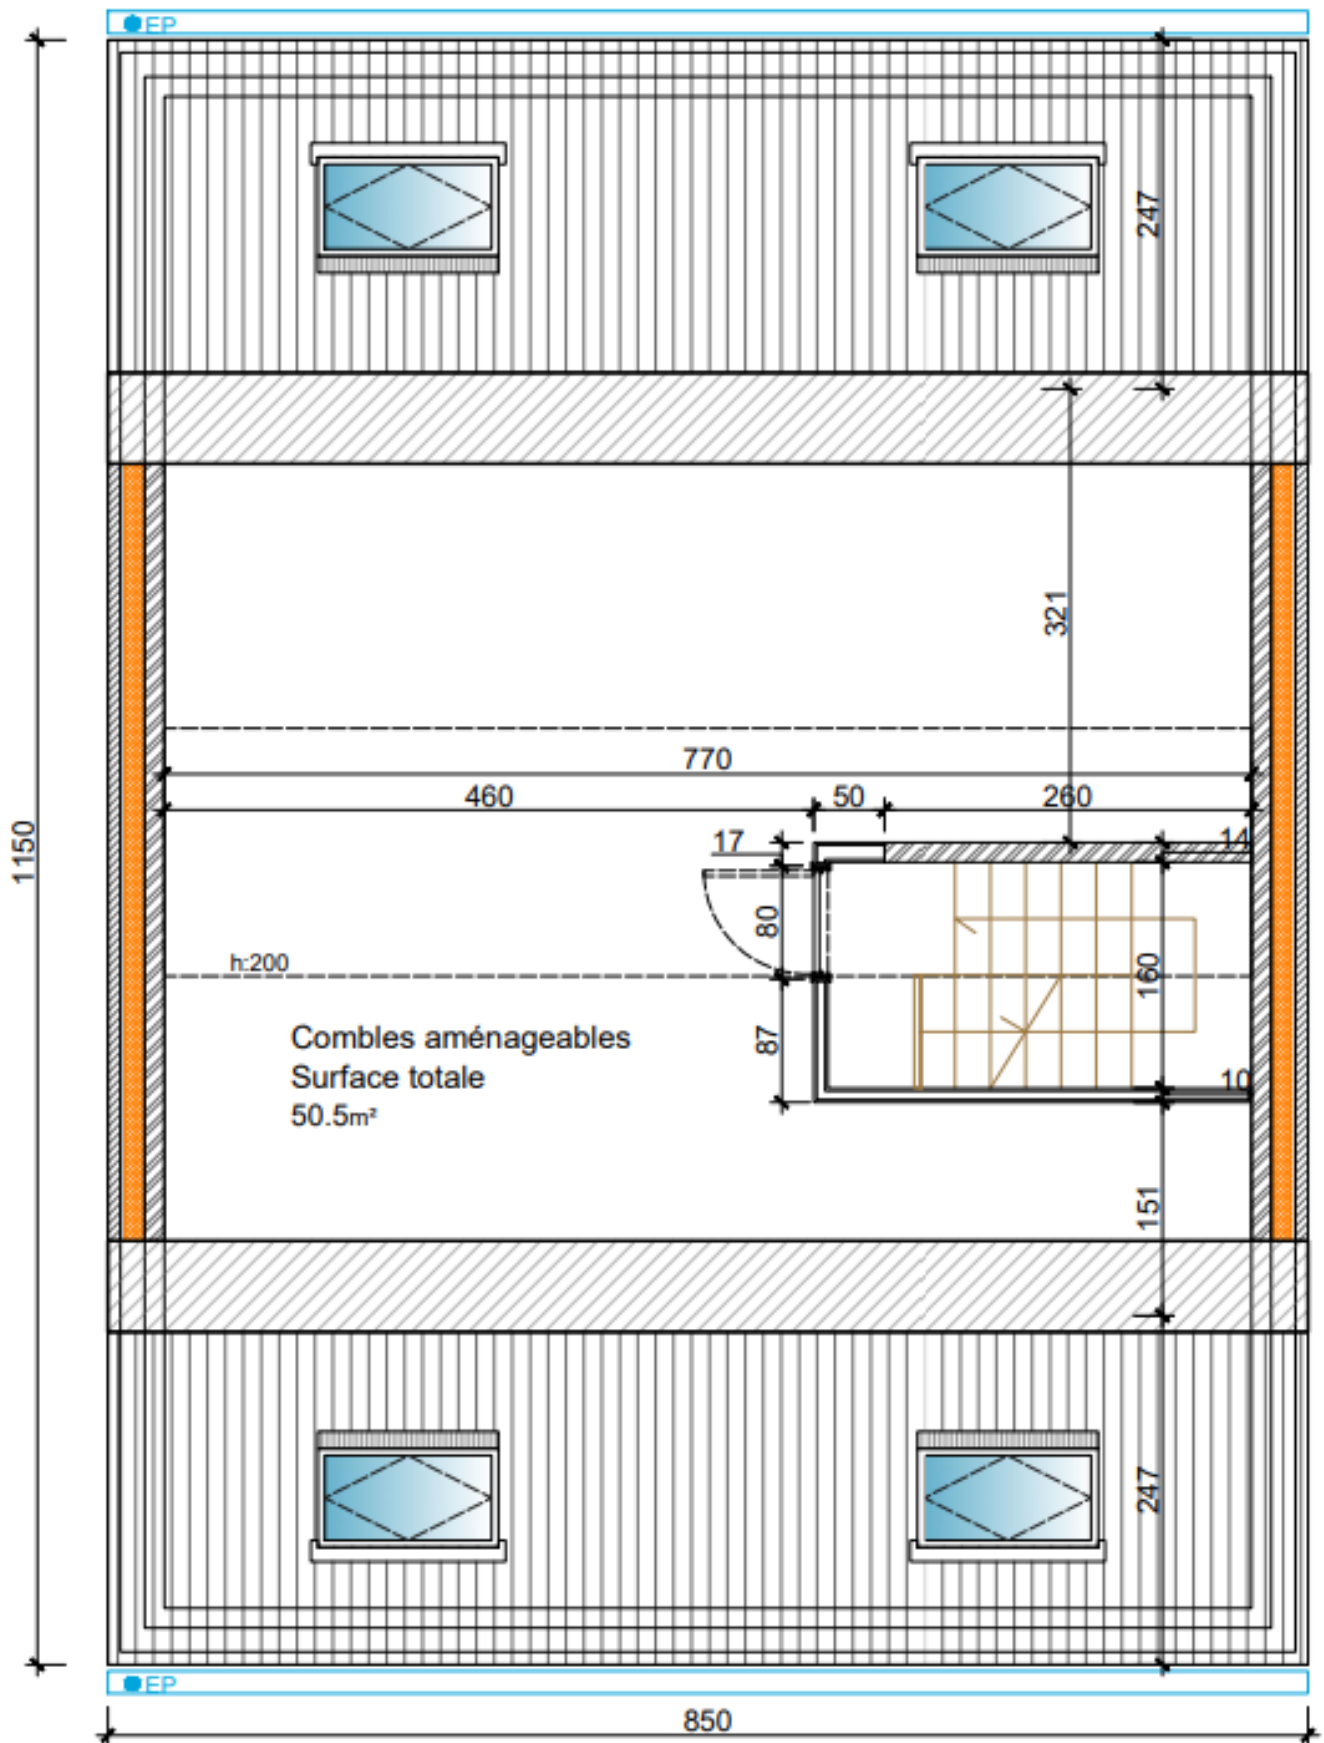

PROJET, Combles 1/50